




## ПД-103-К-137

Общая площадь — 136,92 м<sup>2</sup>  
в том числе: крыльцо — 2,91 м<sup>2</sup>  
терраса — 20,00 м<sup>2</sup>



### План 1 этажа

масштаб 1:100

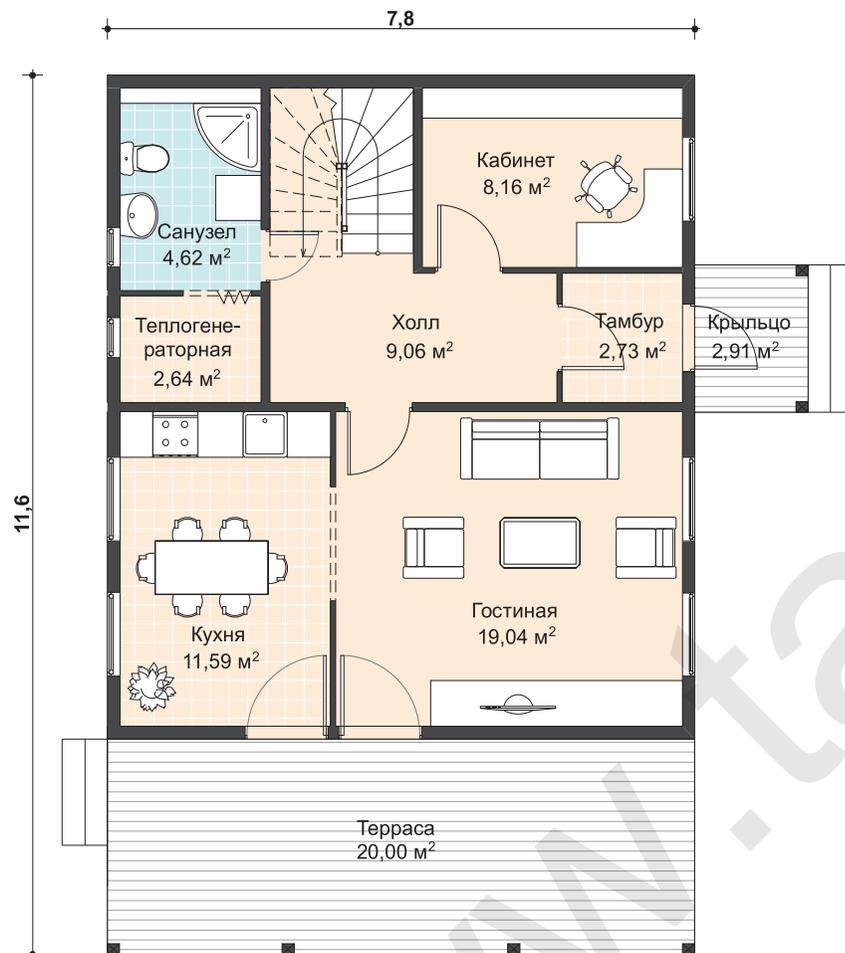

### План 2 этажа

масштаб 1:100

